




TRIM	
ITEM	DESCRIPTION
WALLS	1/2 CARPET 1/2 NUDD
WORKSTATION TOPS	TBD
CABINET	ALUMINUM
FLOOR	TBD
CEILING	EXISTING HEADLINER

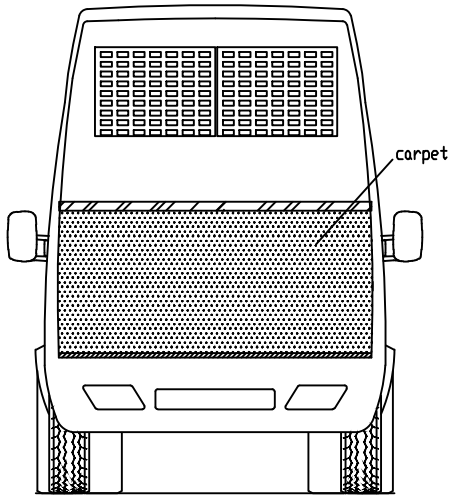


REAR BULKHEAD WALL - INTERIOR VIEW

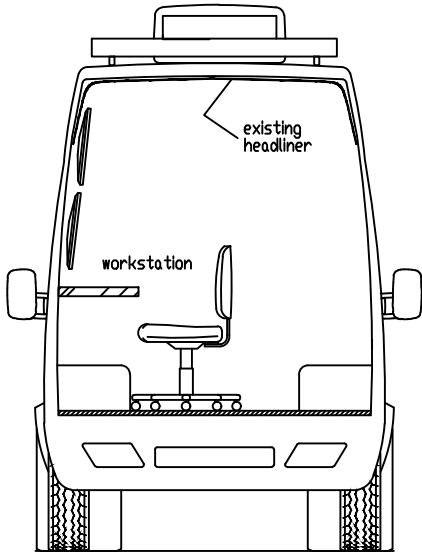


SECTION A-A

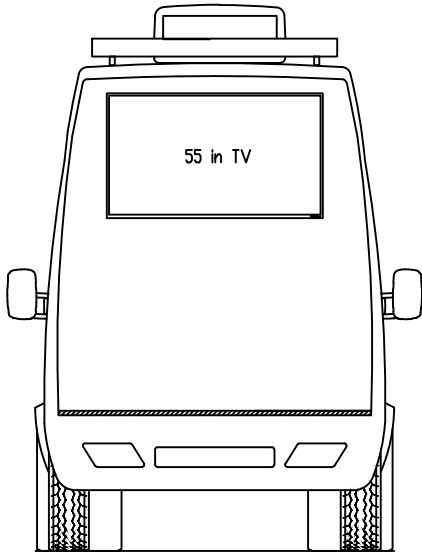


REAR BULKHEAD WALL - EXTERIOR VIEW

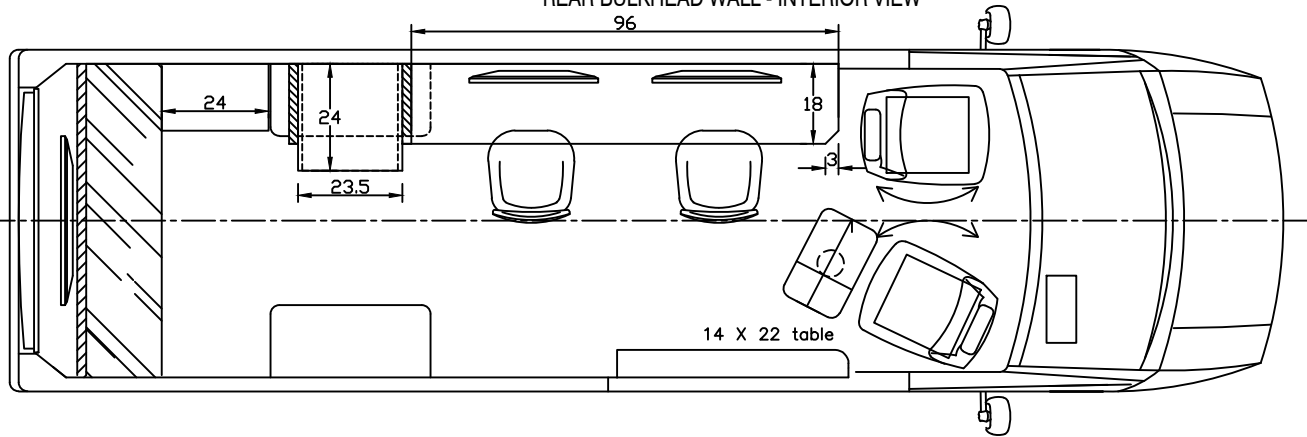

FLOOR PLAN

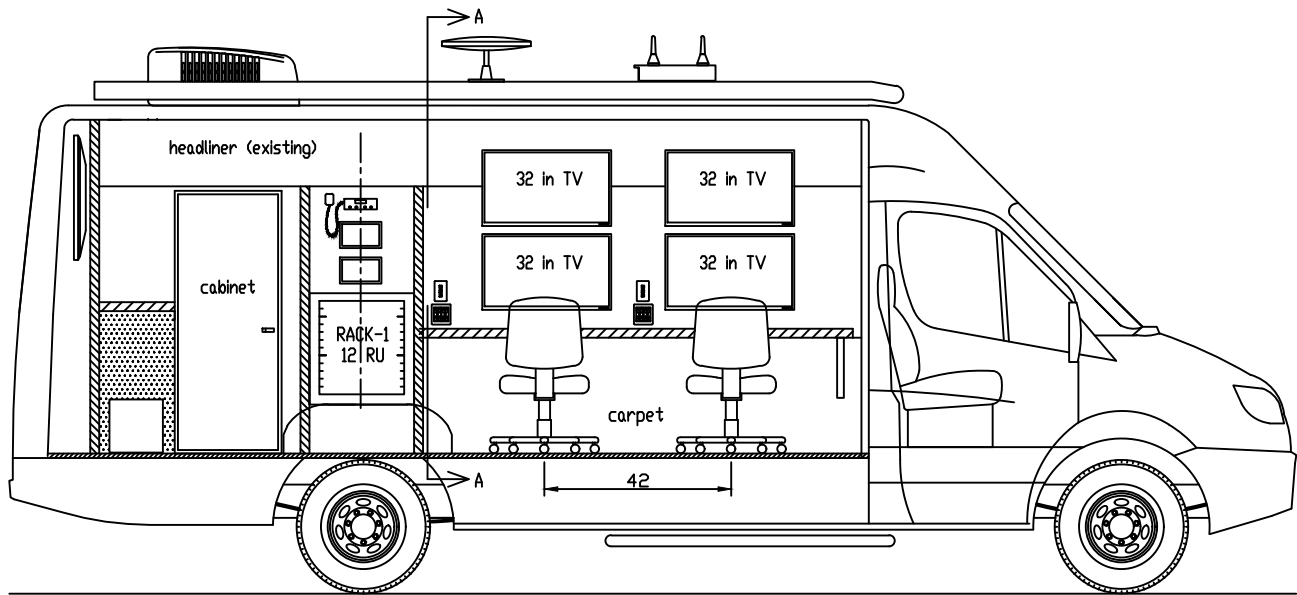

STREET SIDE INTERIOR ELEVATION

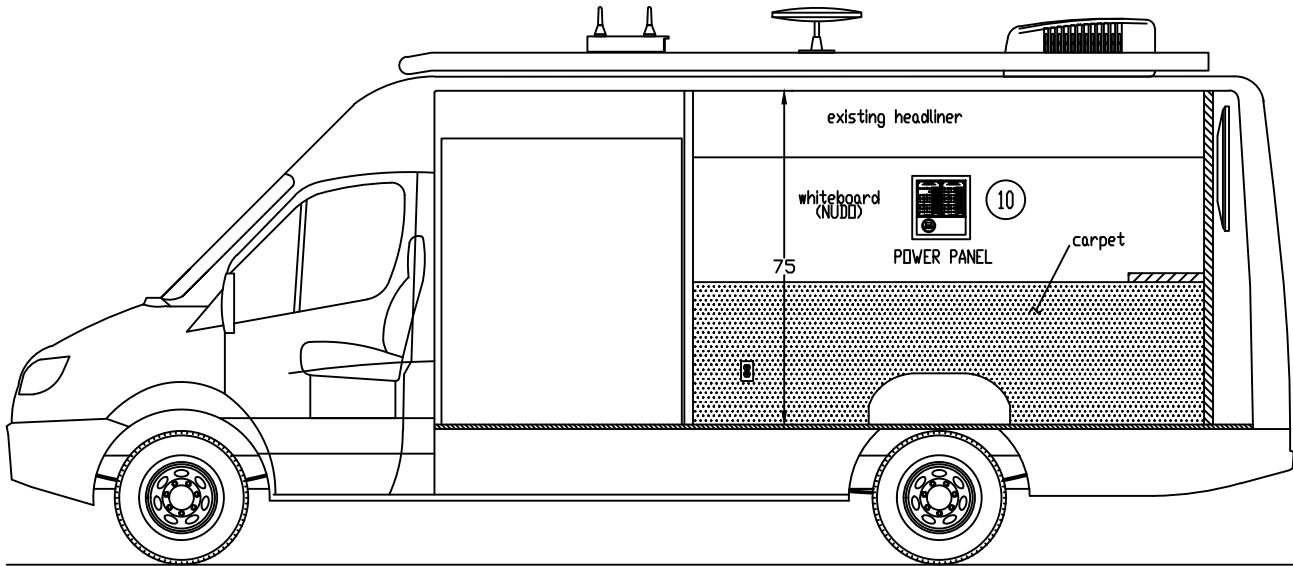

CURB SIDE INTERIOR ELEVATION

APPROVED BY:

DATE:

THIS DRAWING IS THE PROPERTY OF ROLLTECHS SPECIALTY VEHICLES AND UTILIZES PROPRIETARY DESIGNS. THIS DRAWING CANNOT BE REPRODUCED OR TRANSMITTED WITHOUT WRITTEN CONSENT FROM ROLLTECHS SPECIALTY VEHICLES.

www.rolltechs.com (210)651-5700 16742 Pawlin Dr., Selma, TX 78154 FAX: (210)651-5220



TITLE: A-13 - Interior Layout

JOB NO: ---

REV: ---

SCALE: NTS

DATE:

REV. DATE:

DRAWN BY: SPF

CHECKED BY:

FOR:

DRONE VAN

SHEET NO.

1 of 1